



HL Port Upper

 


HR Port Upper


BOOTH SIDE

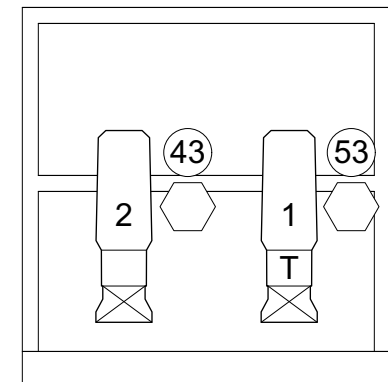


HL Port Mid

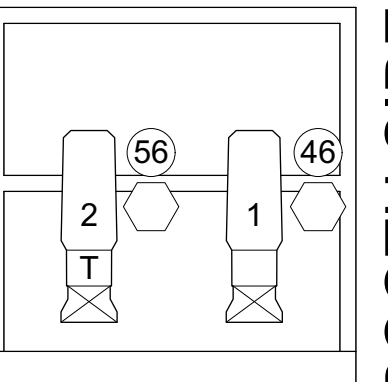




HR Port Mid

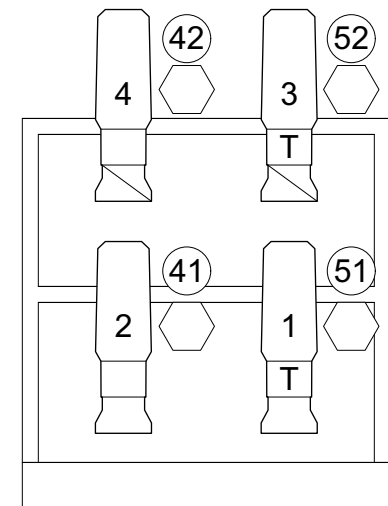

HL Port Lower

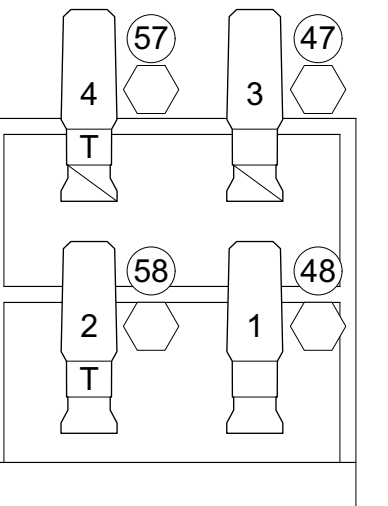

HR Port Lower

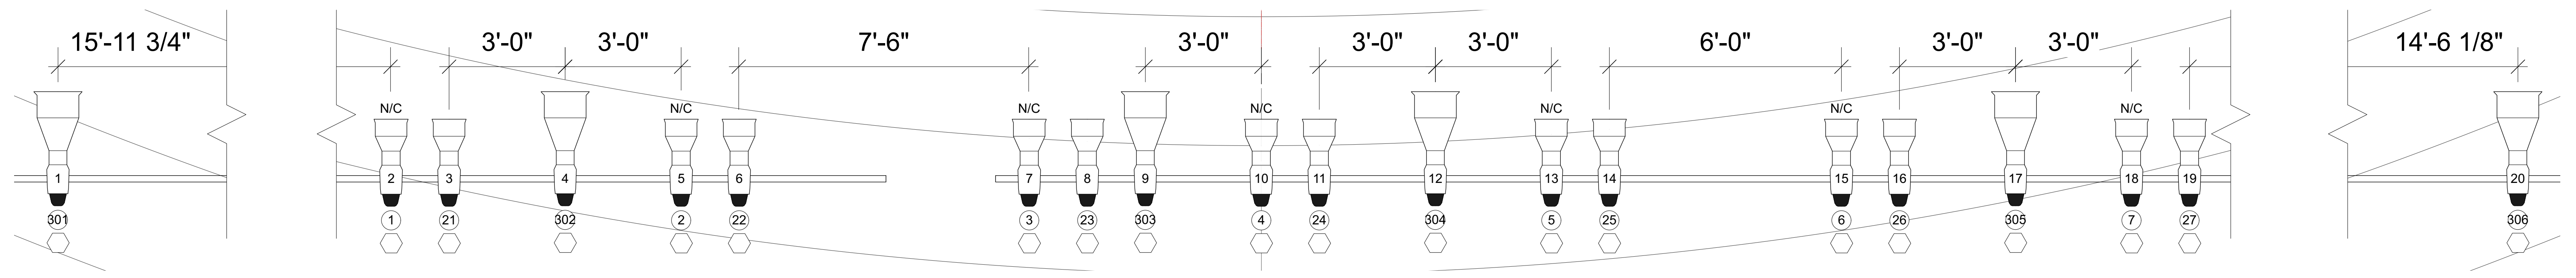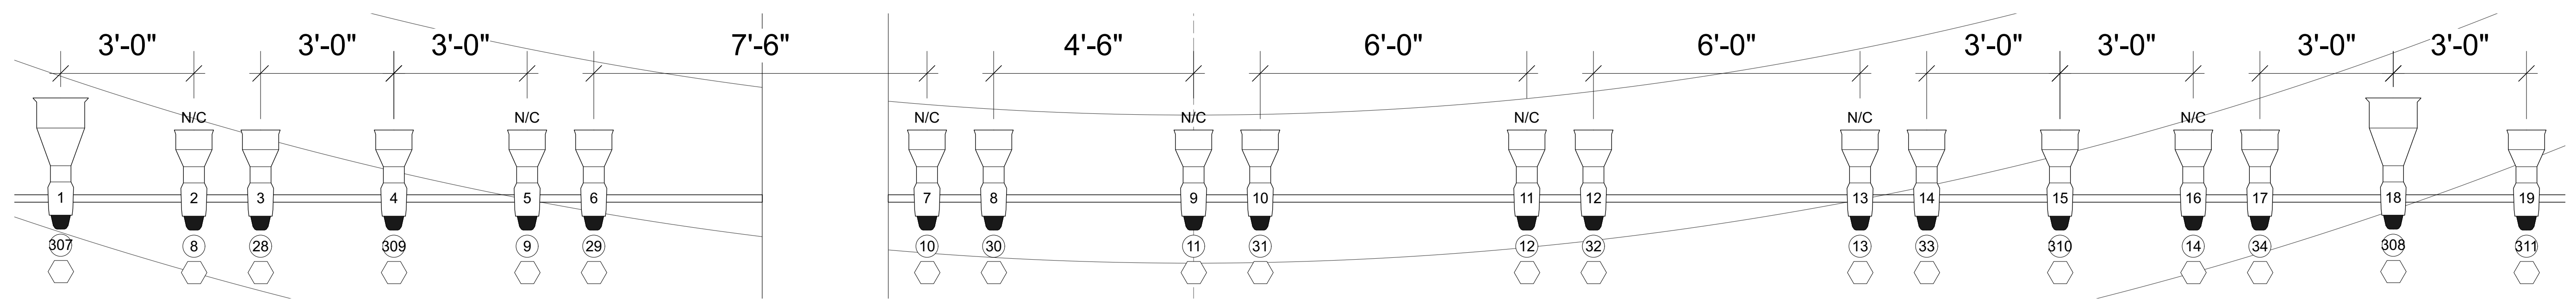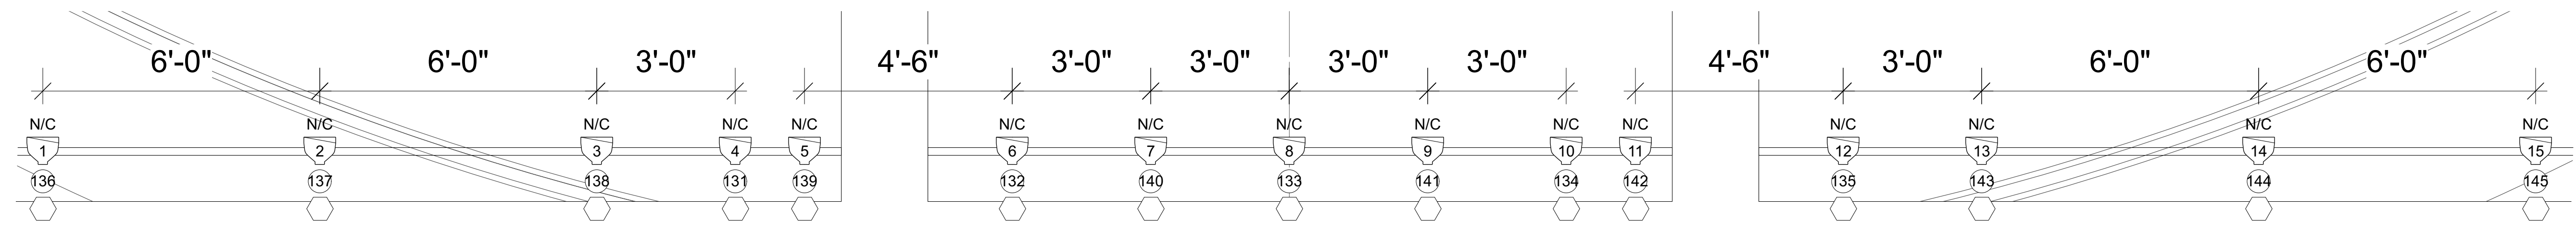

CANADY CREATIVE ARTS CENTER, WEST VIRGINIA UNIVERSITY, MORGANTOWN, W.Va.

**LYELL B. CLAY CONCERT THEATRE**

**REP LIGHT PLOT - HOUSE**

0' 1' 2'

DIRECTED BY:  
DESIGN BY: J. WHOOLERY  
SCALE: 1/2" = 1'

DATE: 3/9/2023

SHEET NO.  
**2**  
OF 2  
REVISED: